
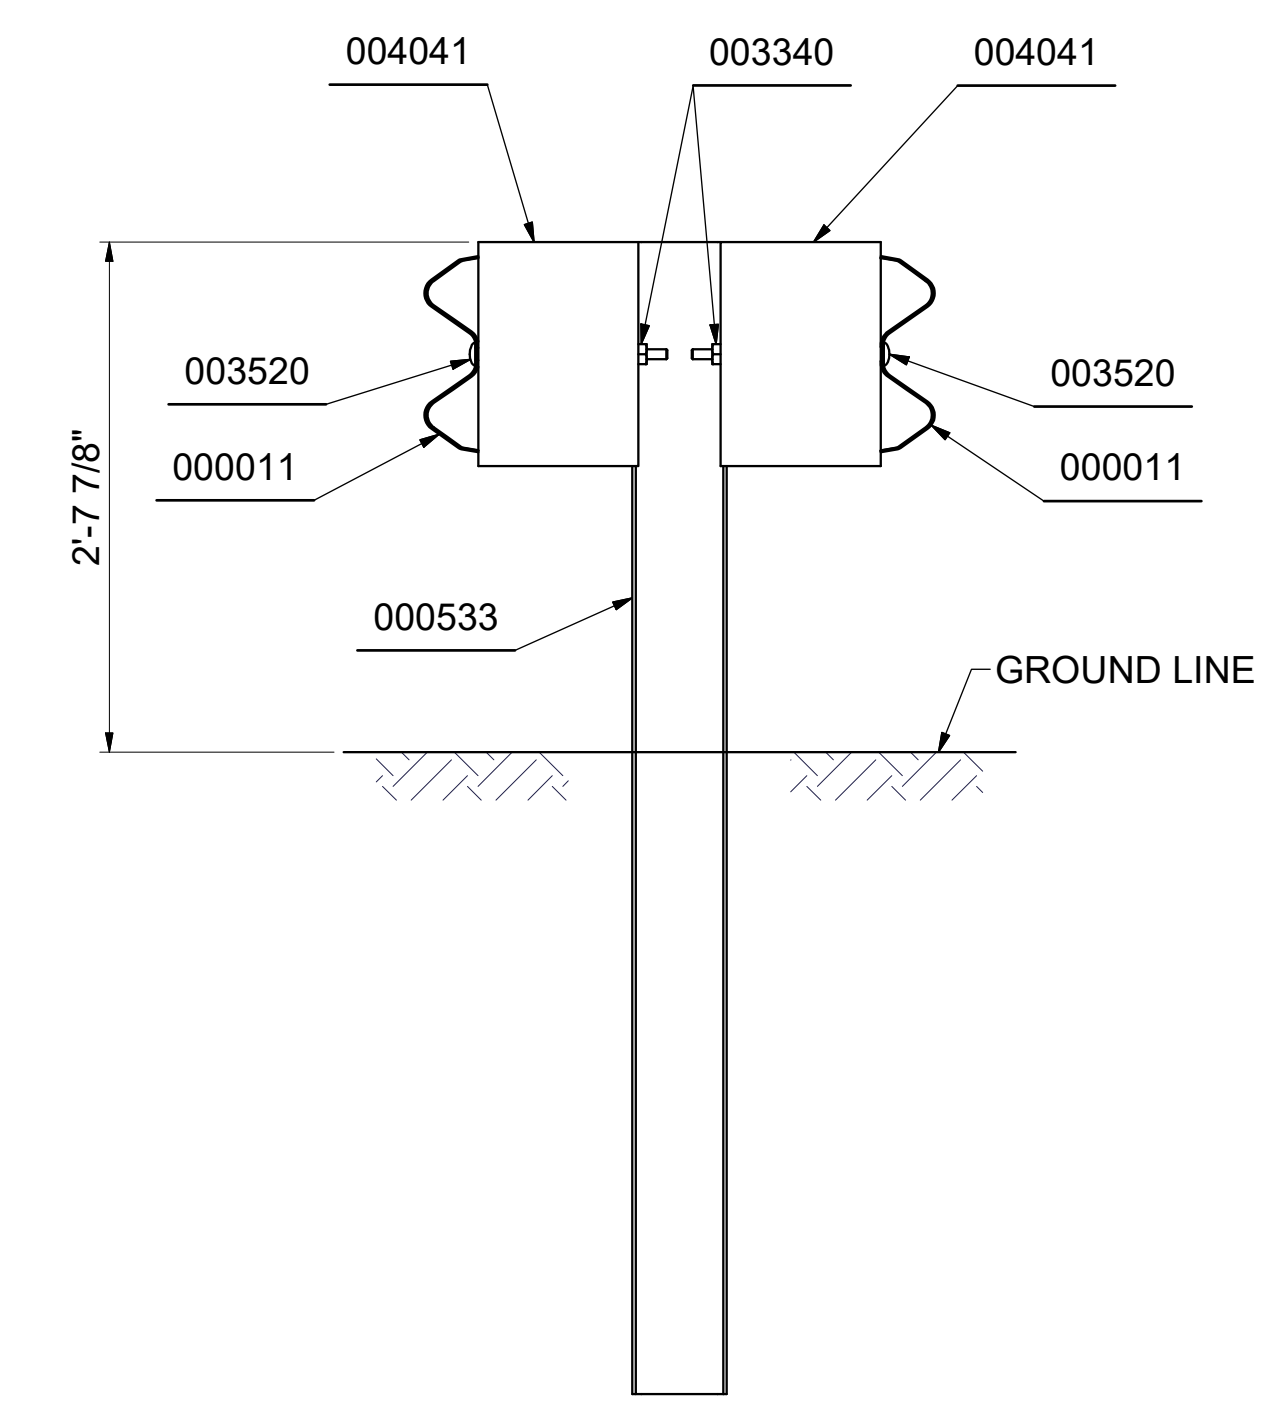
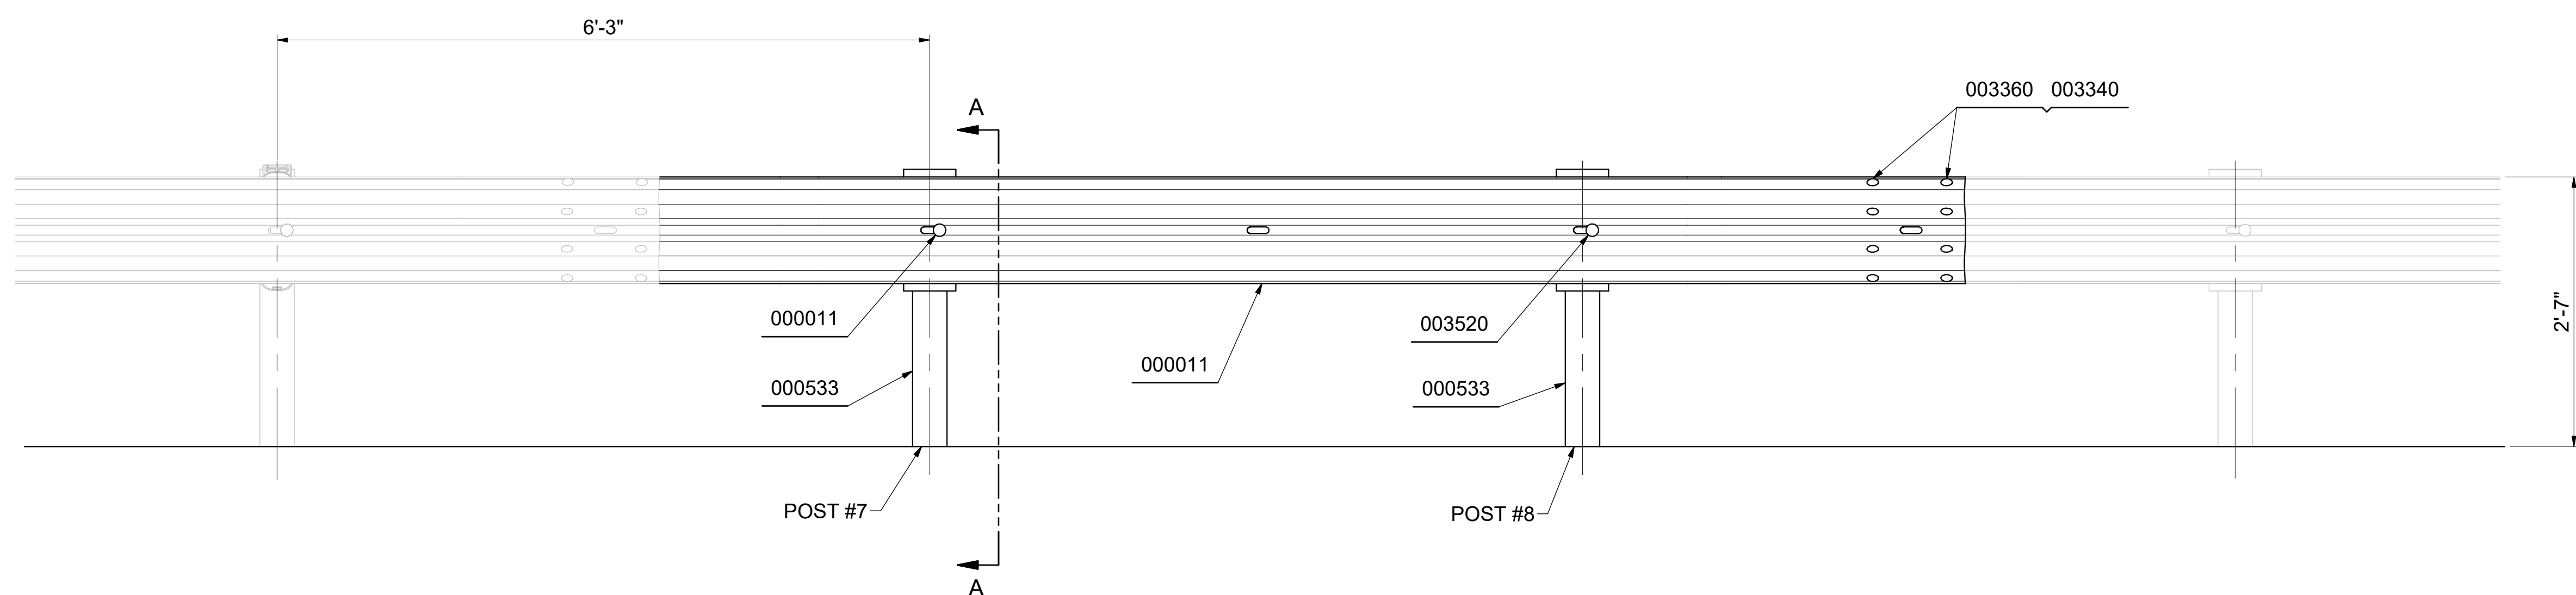


PARTS LIST		
PART NO.	DESCRIPTION	QTY.
000011	12/12'6/3'1.5/S	2
000533	6'-0" POST / W 6X8.5#	2
004041	WD BLK RTD 6X10X14 AZ	4
003340	NUT, HX, 5/8, G, RAIL	20
003360	5/8"X1.25" GR BOLT	16
003520	5/8"X12" GR BOLT A307	4

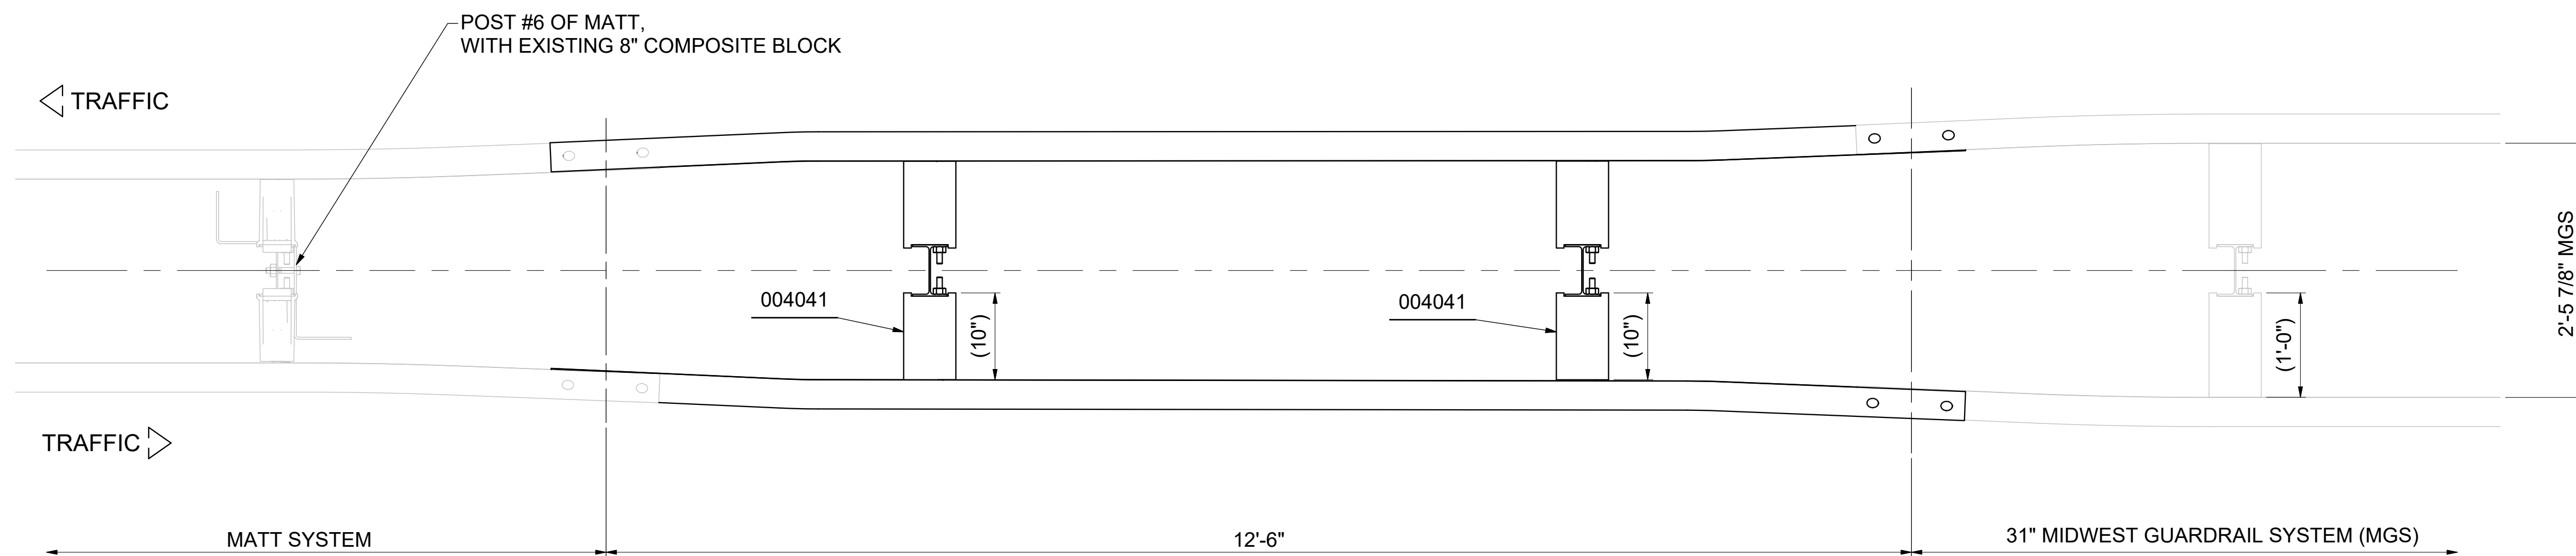

SECTION A-A
(TYP POST #7 & 8)

- NOTES:
- DEVELOPED FROM INFORMATION CONTAINED IN THE AASHTO RDG, 4TH EDITION (PUBLISHED 2011), SECTION 5.6.3 FLARE RATE, TO INCLUDE TABLE 5-9, FOR MINIMUM FLARE RATES.
 - PROPER SITE GRADING MUST BE ACCOMPLISHED PRIOR TO ASSEMBLY AND IN ACCORDANCE WITH STATE/SPECIFYING AGENCY GUIDELINES AND/OR THE AASHTO ROADSIDE DESIGN GUIDE.

DRAWN: D. HAYES	DATE: 2/1/2022	MODEL: N/A	TRAFFIC DIRECTION: N/A	
CHECKED: A. COX	DATE: 2/23/2022	TRAFFIC DIRECTION: BIDIRECTIONAL		
UNLESS OTHERWISE NOTED, DIMENSIONS ARE IN FEET-INCH. DIMENSIONS ACCORDING TO ASME Y14.5-2018 AND QMS-SE-003 UNLESS OTHERWISE SPECIFIED.			DO NOT SCALE DRAWING	
REVISION DESCRIPTION			ECO	DATE
INITIAL RELEASE			7986	—
UPDATE BORDER			8260	10/12/22
ITEM 3 WAS 004660, RMVD "FIELD CUT"; RMVD ITEM 6, 003520 WAS 2X			8848	05/09/23
			REV	BY
			—	—
			A	JM
			B	ML
			CHK	—
			—	—
			KL	—
			AJC	—
MATT™			MATT™	
MATT TRANSITION TO MGS MEDIAN BARRIER (12" BLOCKS)			MATT TRANSITION TO MGS MEDIAN BARRIER (12" BLOCKS)	
SS 6289			REV	SHEET
			B	1 of 1

